




# RIOPEL MAILBOXES

THE STANDARD... BY WHICH OTHERS COMPARE

## TYPICAL INSTALLATION - HORIZONTAL MAILBOXES

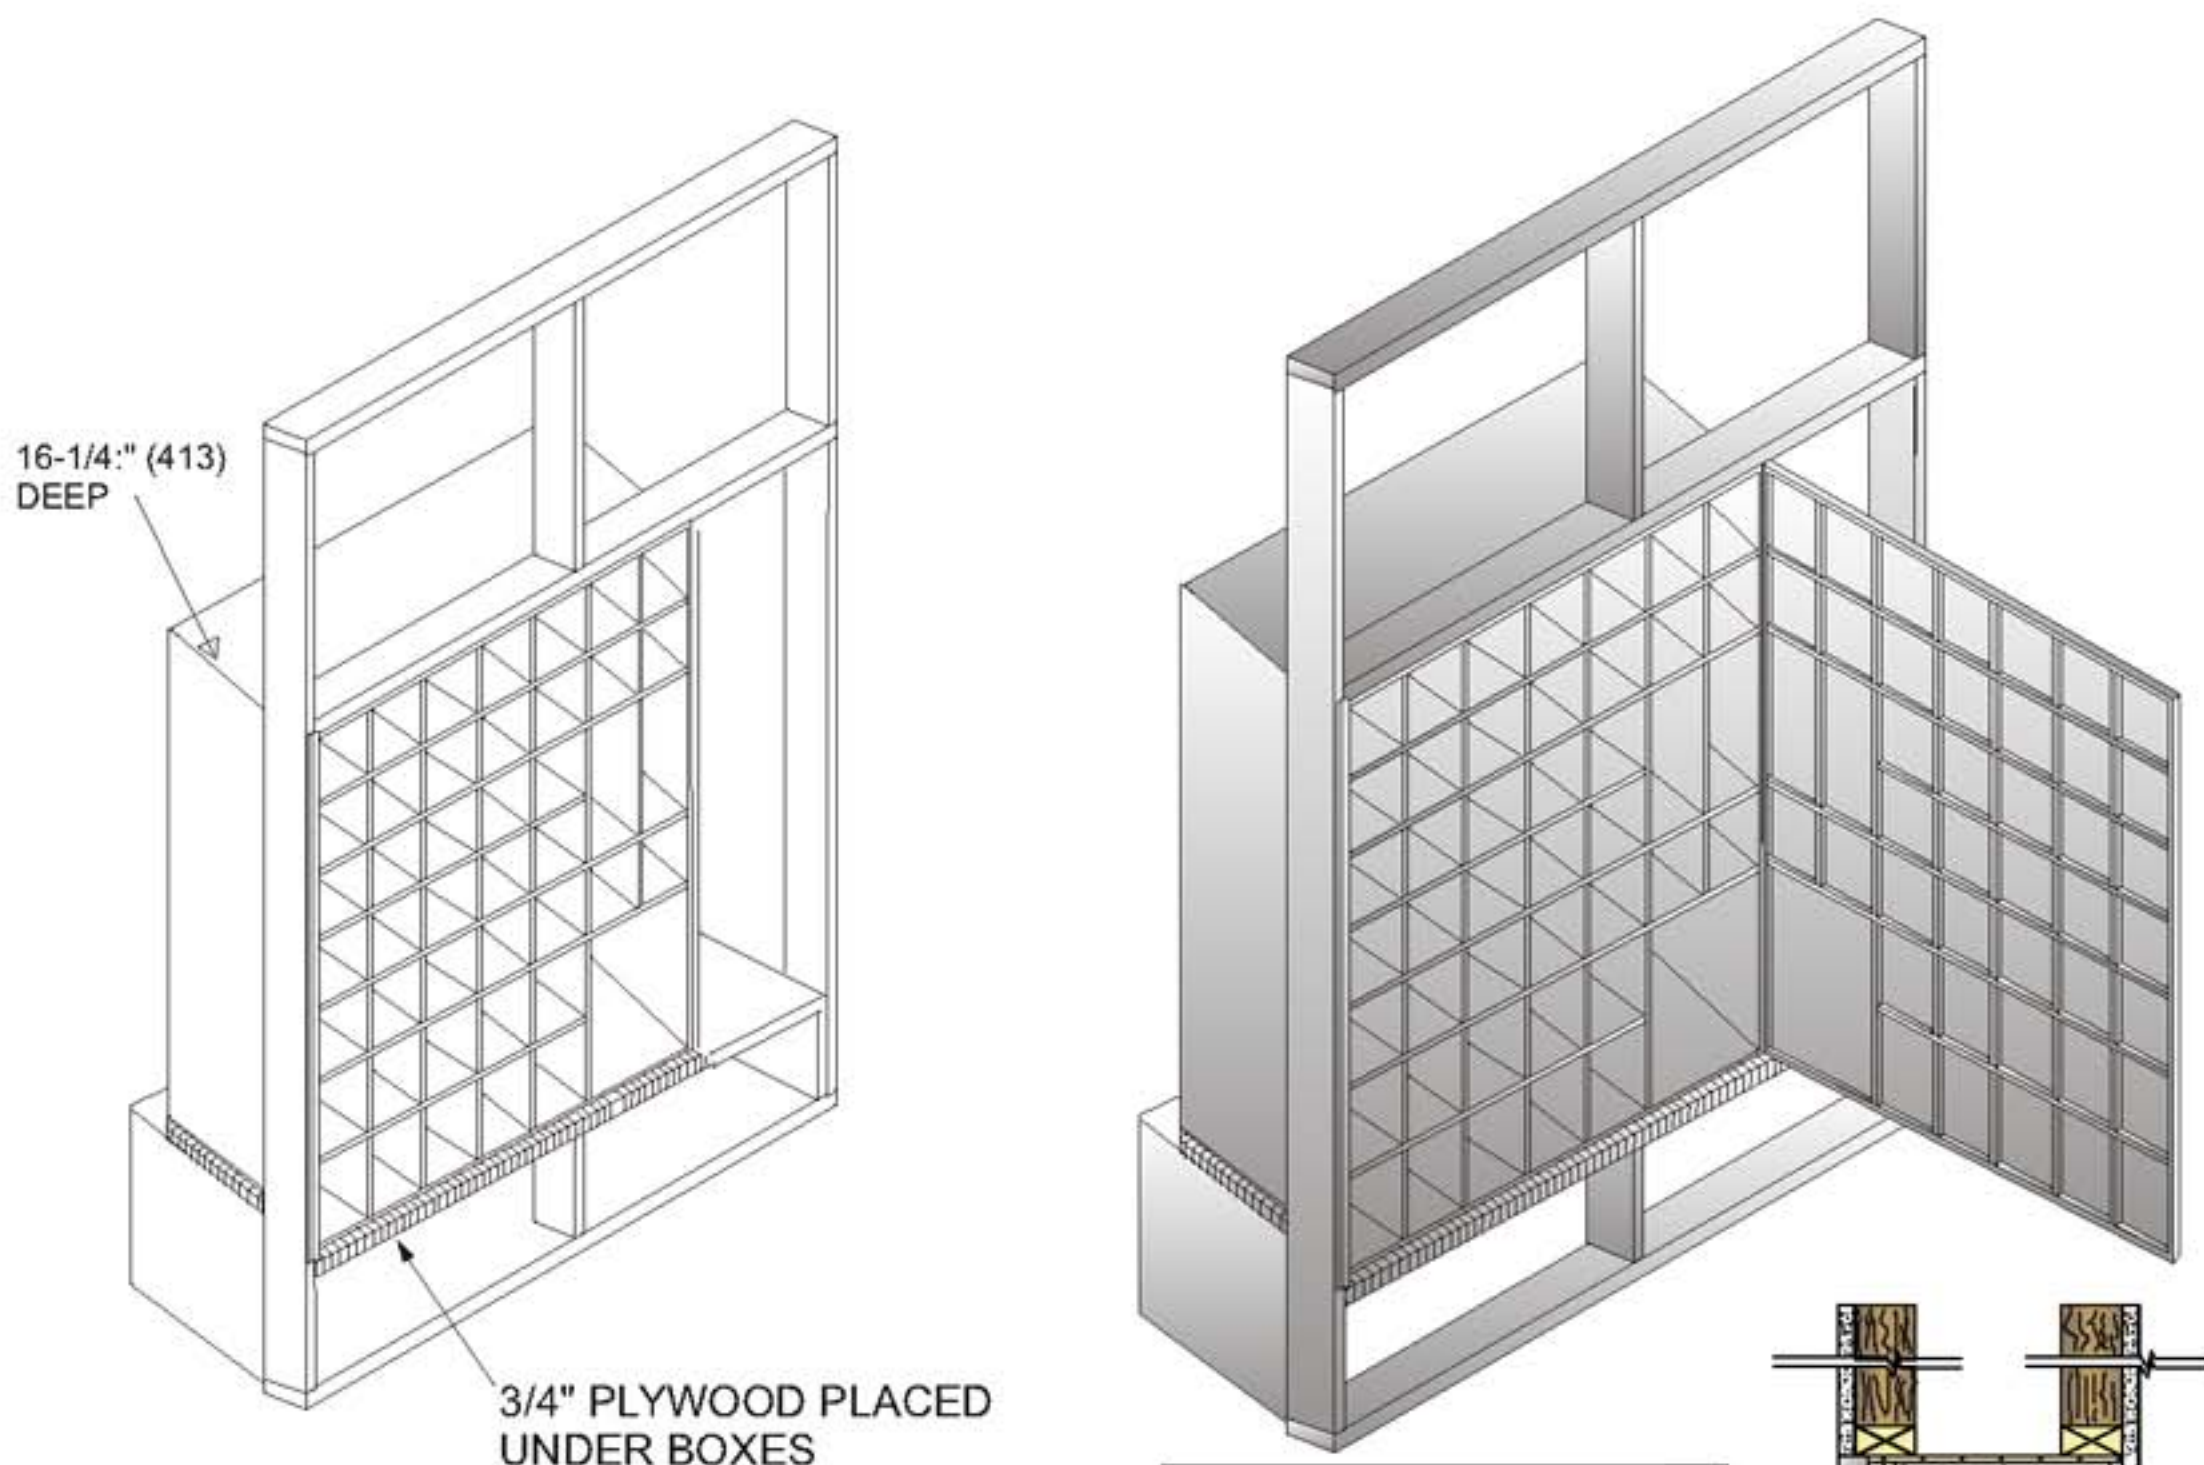

### SIDE ELEVATION

DEPTH 381mm (16-1/4")  
MUST NOT BE INSTALLED LOWER  
THAN 18" (457mm) OR HIGHER  
THAN 66" (1676mm)

IT IS ESSENTIAL THAT THE MODULES BE PERFECTLY SQUARE WHEN INSTALLED FOR PROPER FUNCTIONING OF DOORS AND CORRECT ALIGNMENT WITH FRAME AND STRUCTURE OF THE OPENING.

SIDE VIEW:

**UNEQUALLED EXPERTISE IN MAILBOXES + POSTAL SPECIALTIES**

P. RIOPEL INC., 595 St-Remi, Montreal, Que., H4C 3G6 • TEL.: (514) 934-0385 FAX: (514) 934-1732  
E-MAIL: INFO@RIOPEL.NET WEB SITE: WWW.RIOPEL.NET